
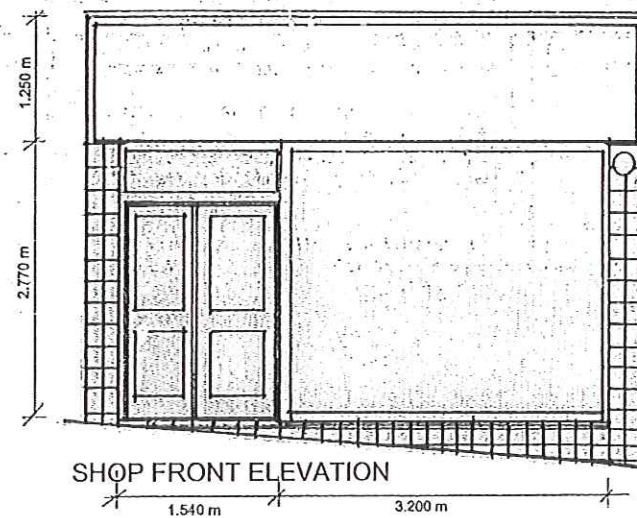
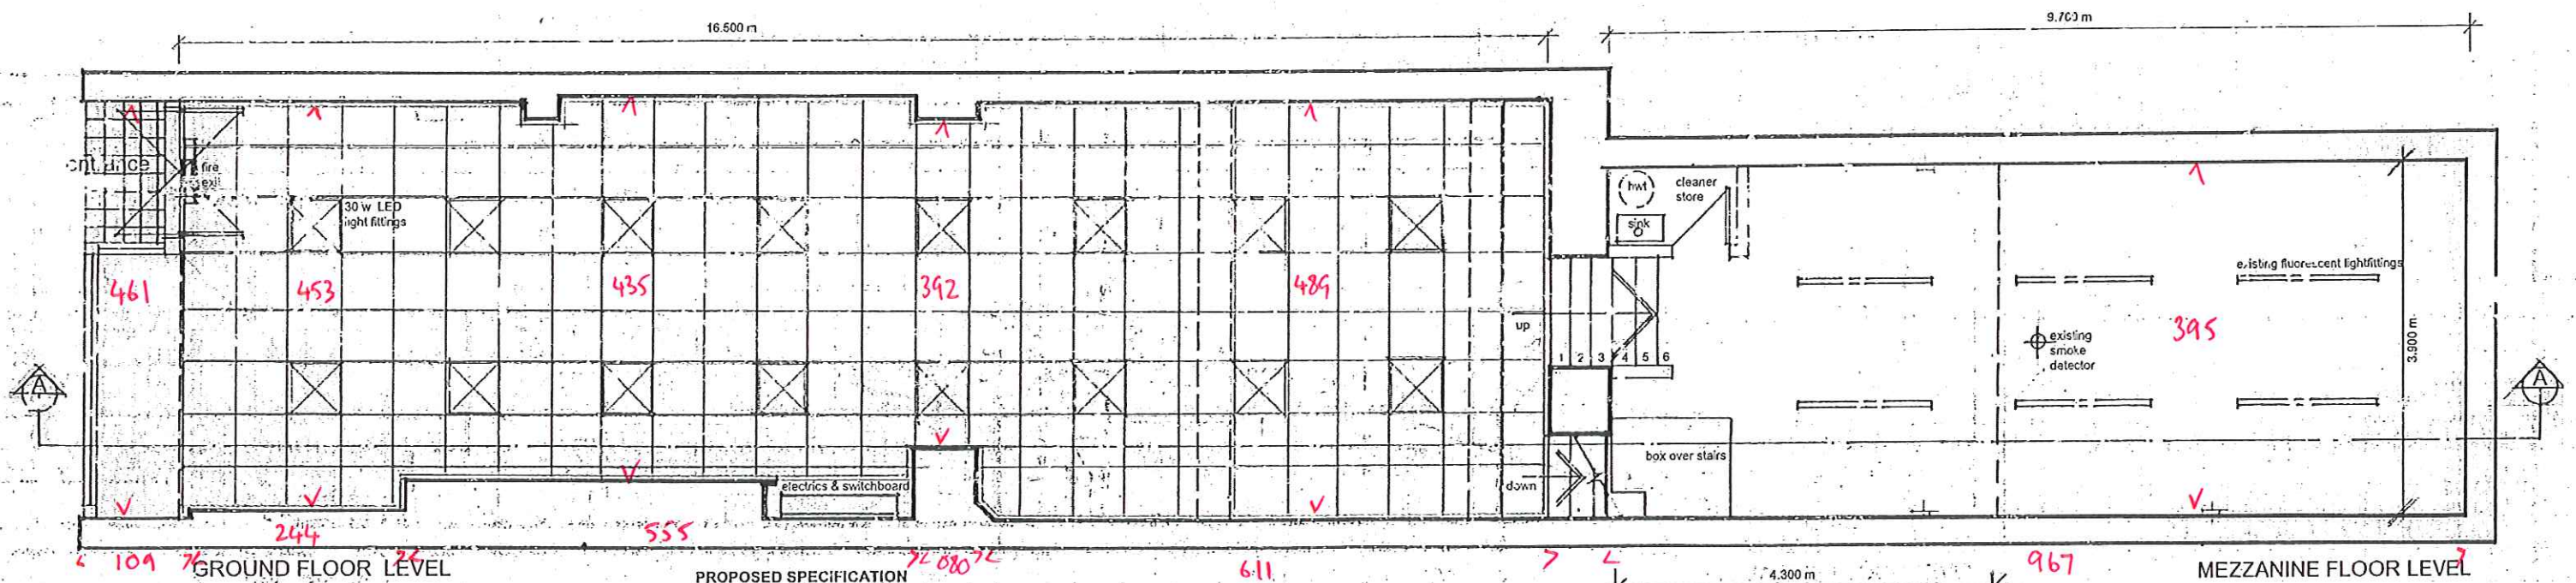


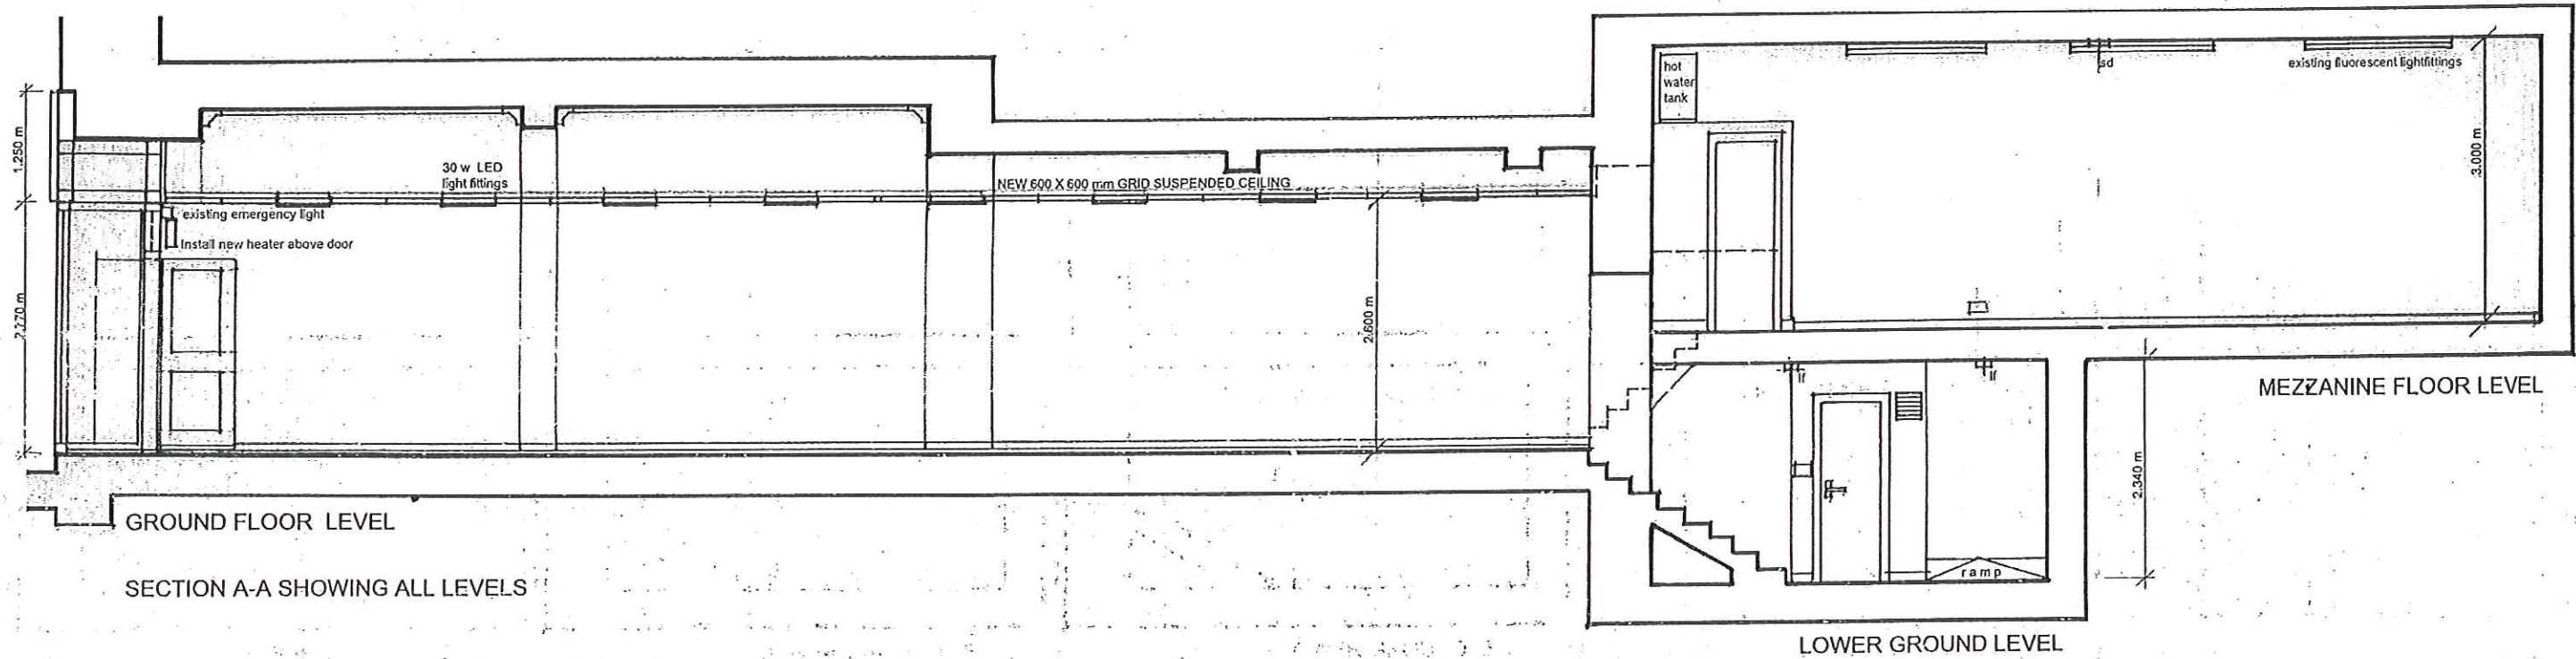

#### PROPOSED SPECIFICATION

##### FLOORING

Uplift all tiles on floor and install new timber board / panelling onto timber framing to form a level finished floor.  
Lay new vinyl to lower ground floor area.

##### NEW SUSPENDED CEILING

Install proprietary suspended ceiling : AMF SYSTEM C VENTATEC performance T24  
optimal grid system on 600mm x 600mm grid. Proposed suspended ceiling level to be 2600mm above FFL.  
Mineral wool Ceiling Tiles to be AMF THERMATX Star 15mm in white finish to RAL 9010  
[www.knaufamf.com](http://www.knaufamf.com)

##### NEW MODULAR LIGHTING IN SUSPENDED CEILING

New 600 x 600mm LED ECO PANEL fittings 30 w Type: KPNL30ECO by Kosnic.  
[www.kosnic.com](http://www.kosnic.com)

##### WALLS and CEILINGS


Install new plasterboard wall panelling, ames taped and skim coat of plaster with paint finish and new skirtings.  
Repair and re-plaster finishes to damaged areas of ceilings.

##### RE DECORATION

New paint finishes to be carried out to all walls, ceilings and doors, frames and skirtings.

##### EXTERIOR

Remove all signage and re-tile shopfront facings

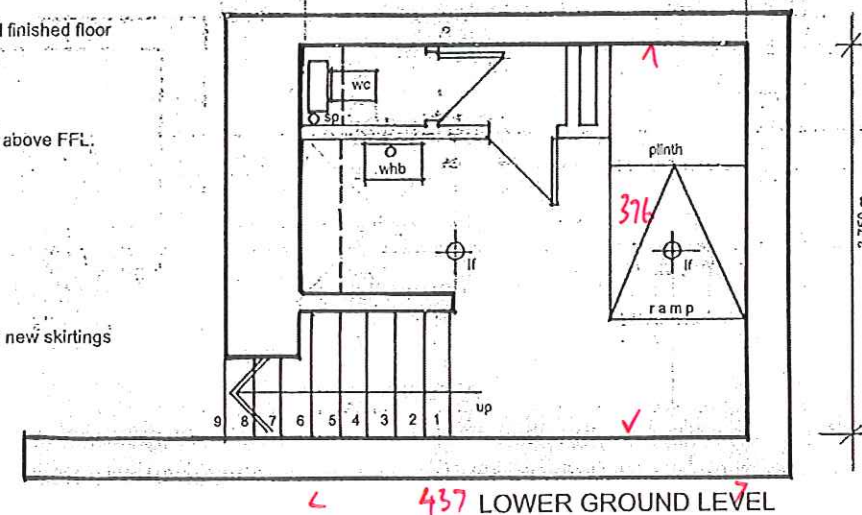

#### PROPOSED SHOP UNIT LAYOUT & SPECIFICATION

7-9 HIGH STREET DUNFERMLINE FIFE

SCALE DRAWING : 1:50

DRAWN BY CM

DATE : 20 SEPTEMBER 2017